


CONSTRUCTION OF 10M SHOOTING HALL WITH G.I COLOUR COATED SHEET AT ARMY PUBLIC SCHOOL, SUNJUWAN

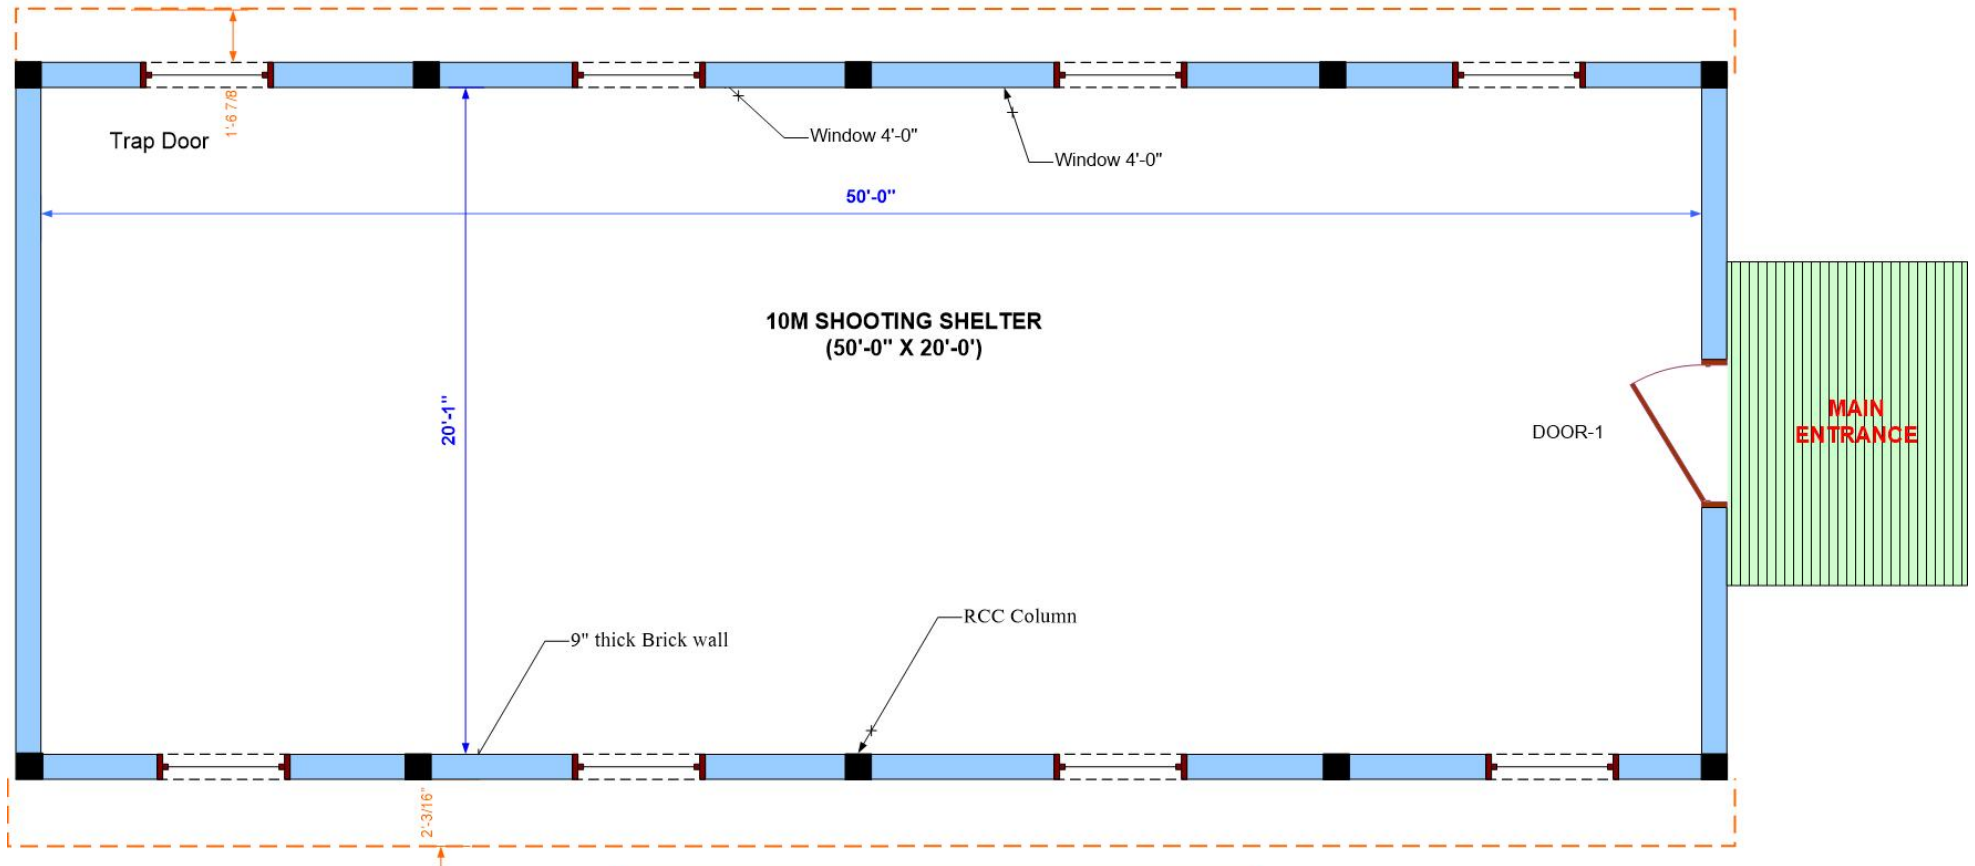

TECHNICAL SPECIFICATION

- | | |
|---|--|
| <ol style="list-style-type: none"> 1. ROOM- SIZE - 50'-0" X 20'-0" 2. ROOM SHED SIZE - 50'-0" X 26'-0" 3. BUILDING TOP HEIGHT - 14'-6" 4. ROOM CEILING HEIGHT - 10'-0" 5. WALL THICKNESS - 230 MM THICK 6. DOOR SIZE - HT.-7' & WIDTH - 3'-3" 7. RCC COLUMN SIZE - 230X230 MM 8. PLINTH AND LINTEL BEAM SIZE - 8" THICKNESS | <div style="border: 1px solid red; padding: 5px; text-align: center; margin-bottom: 10px;"> TOTAL INSIDE COVER BUILDING AREA - 50'-0" X 20'-0", </div> <ol style="list-style-type: none"> 9. 50 MM THICK PLAN CEMENT CONCRETE FLOORING 10. WINDOW SIZE - HT.-4'-6" & WIDTH - 4'-0" 11. HOLLOW TUBE SECTION AS PER SPEC. 12. ROOF - STEEL STRUCTURE WITH GI COLOUR COATED PROFILE SHEET (0.5mm) 13. ALUMINIUM PARTATION, TRAP DOOR & WINDOW FRAME AND SHUTTER - ANODIZED ALUMINIUM GLAZED PANEL 14. GYPSUM BOARD FALSE CEILING (10 MM THICK) 15. ELECTRICAL WORK WITH WIRING AND ELECTRICAL FITTING AS PER GENERAL REQUIREMENT. |
|---|--|